


- KEY:-**
- Practice Clinical Areas
 - Shared Space
 - Circulation
 - Pharmacy

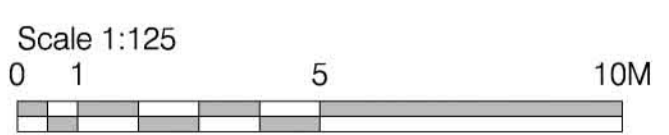

This drawing is covered by copyright which remains with KWL Architects Ltd. and must not be reproduced in any form without their express permission. This drawing should not be scaled for construction purposes, use figured dimensions only.

Revision	Date	Description	Drawn
Rev			



ANDREW WILSON PARTNERSHIP
PROJECT MANAGEMENT

Client RISE LODGE DEVELOPMENTS			
Project CONTINUING CARE RETIREMENT COMMUNITY AT BEN, LYWOOD, SUNNINGDALE			
Drawing PROPOSED DOCTORS SURGERY - GROUND FLOOR PLAN			
Scale 1:125 @ A1	Date 31.03.2017	Drawn MV/BEL	Checked NLR
Job No. 4448	Dwg No. PL 04	Revision	Status PLANNING

